


2. KAT PLANI
İMAR ALANI: 237m²
İNŞAAT ALANI: 252 m²
ÖLÇEK 1/100

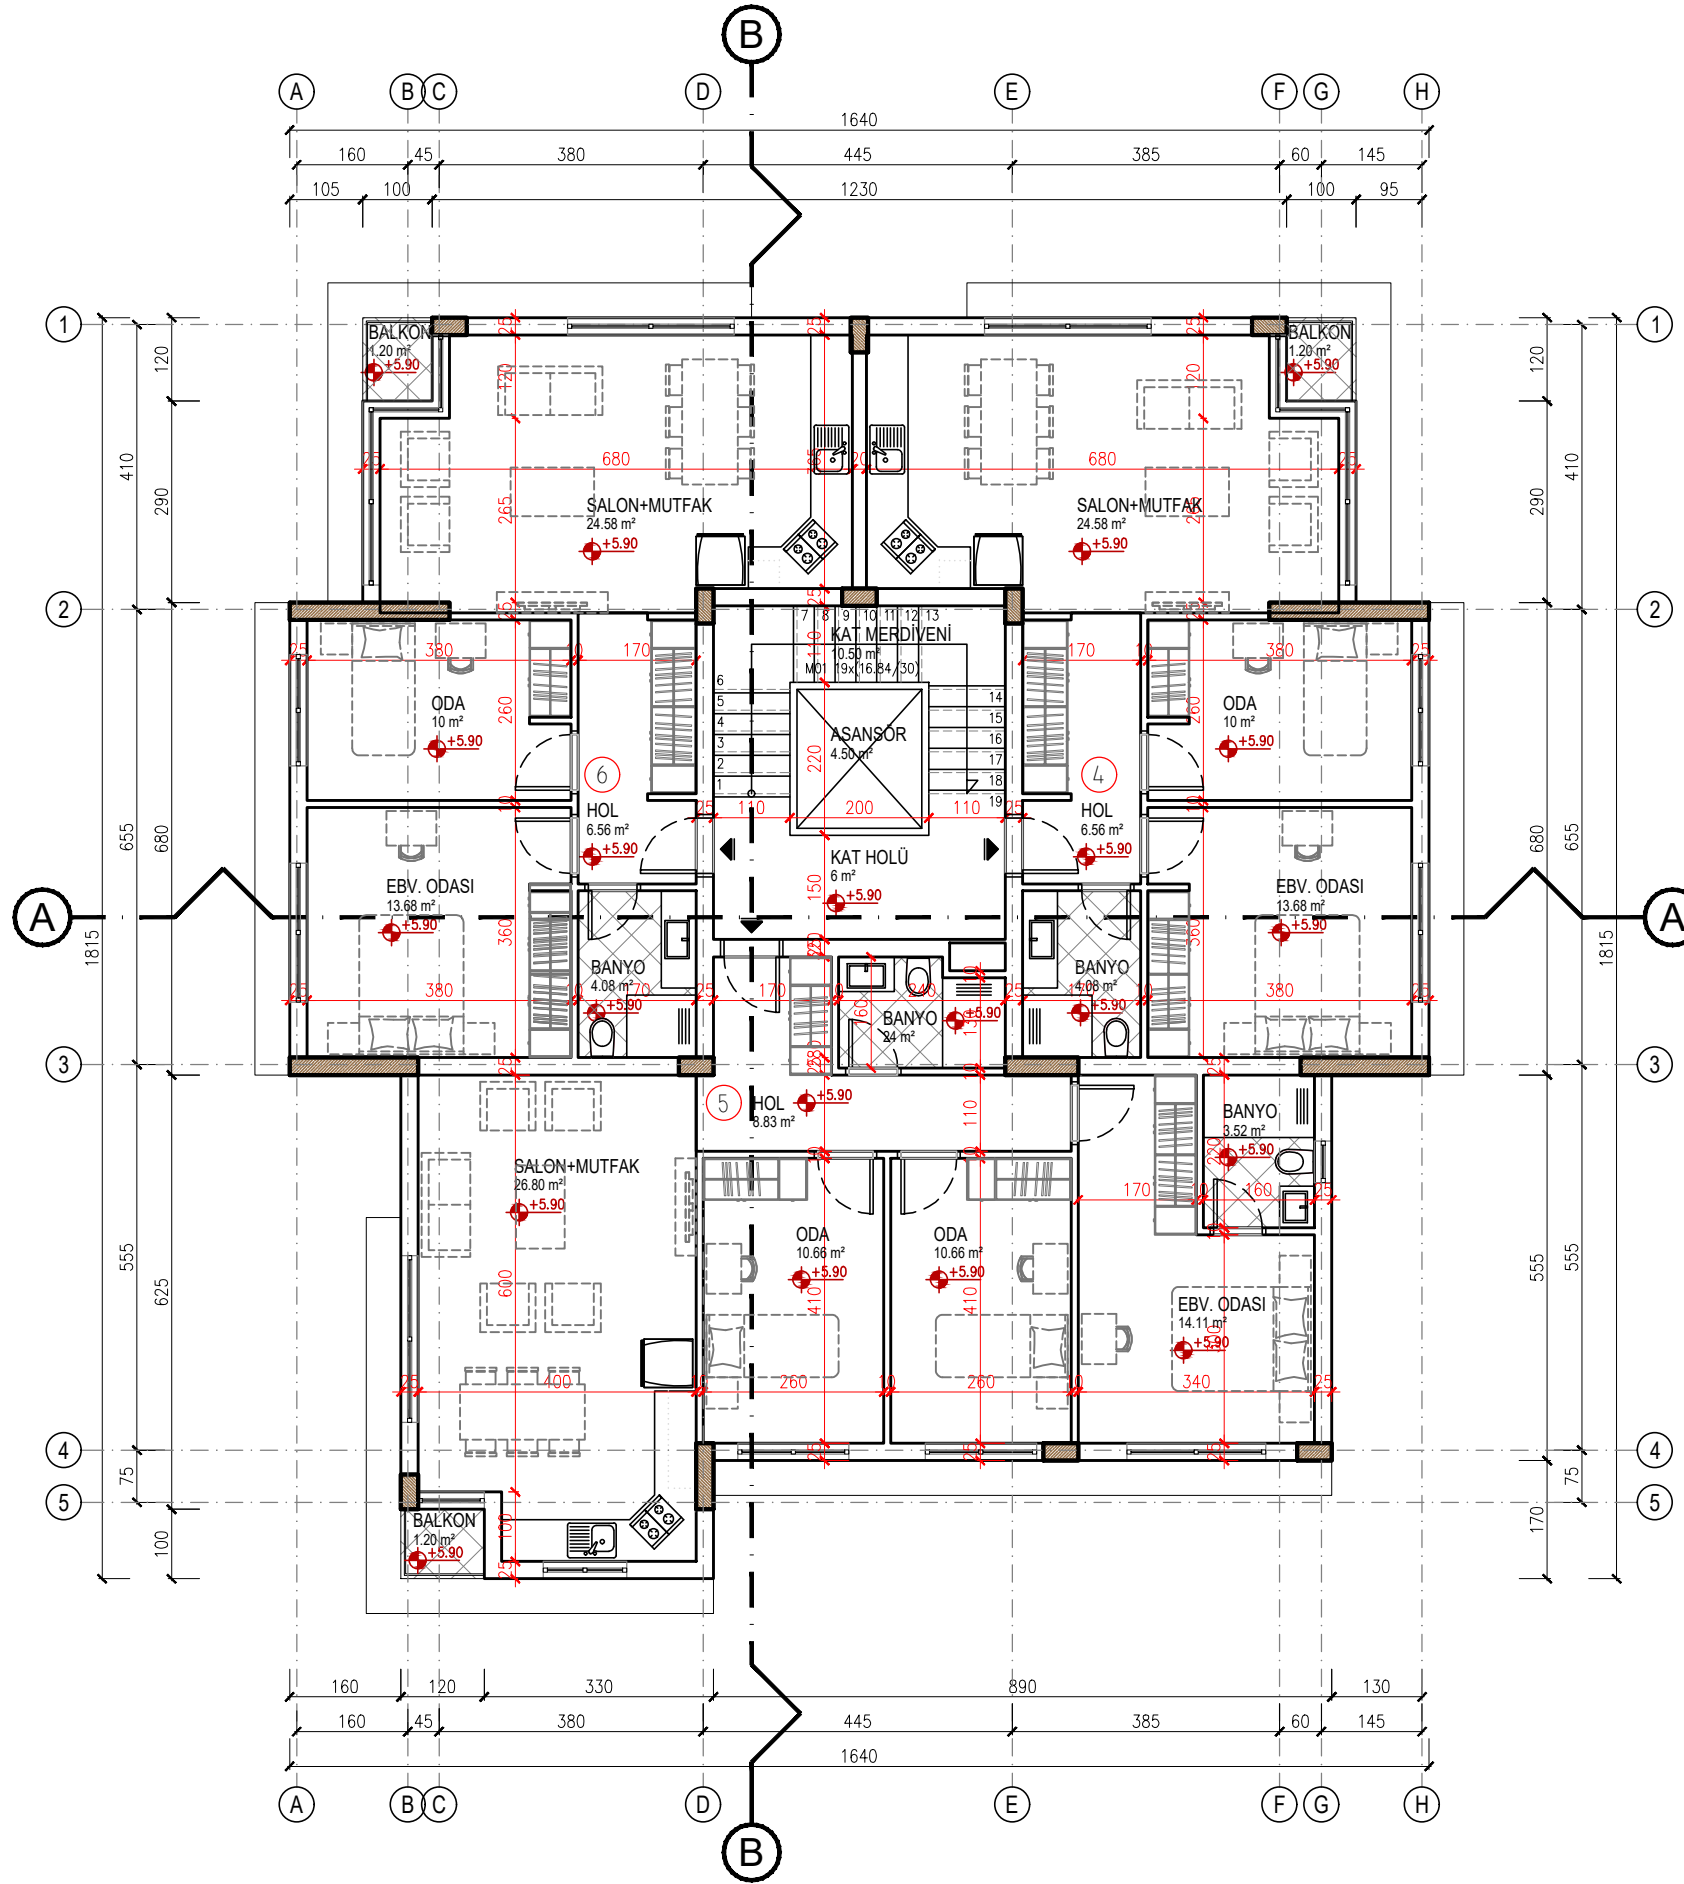

C BLOK

PROJE İSMİ	ARDEM CONSTRUCTION'A AİT APARTMAN PROJESİ			
PAFTA	2. KAT PLANI			EKİM 2022
MÜELLİF	ADI SOYADI	SİCİL NO	ÖLÇEK	PAFTA
MİMAR	SUDE AKDENİZ	1494	1/100	M 27